



REVISION	DATE
1	
2	
3	
4	
5	
6	

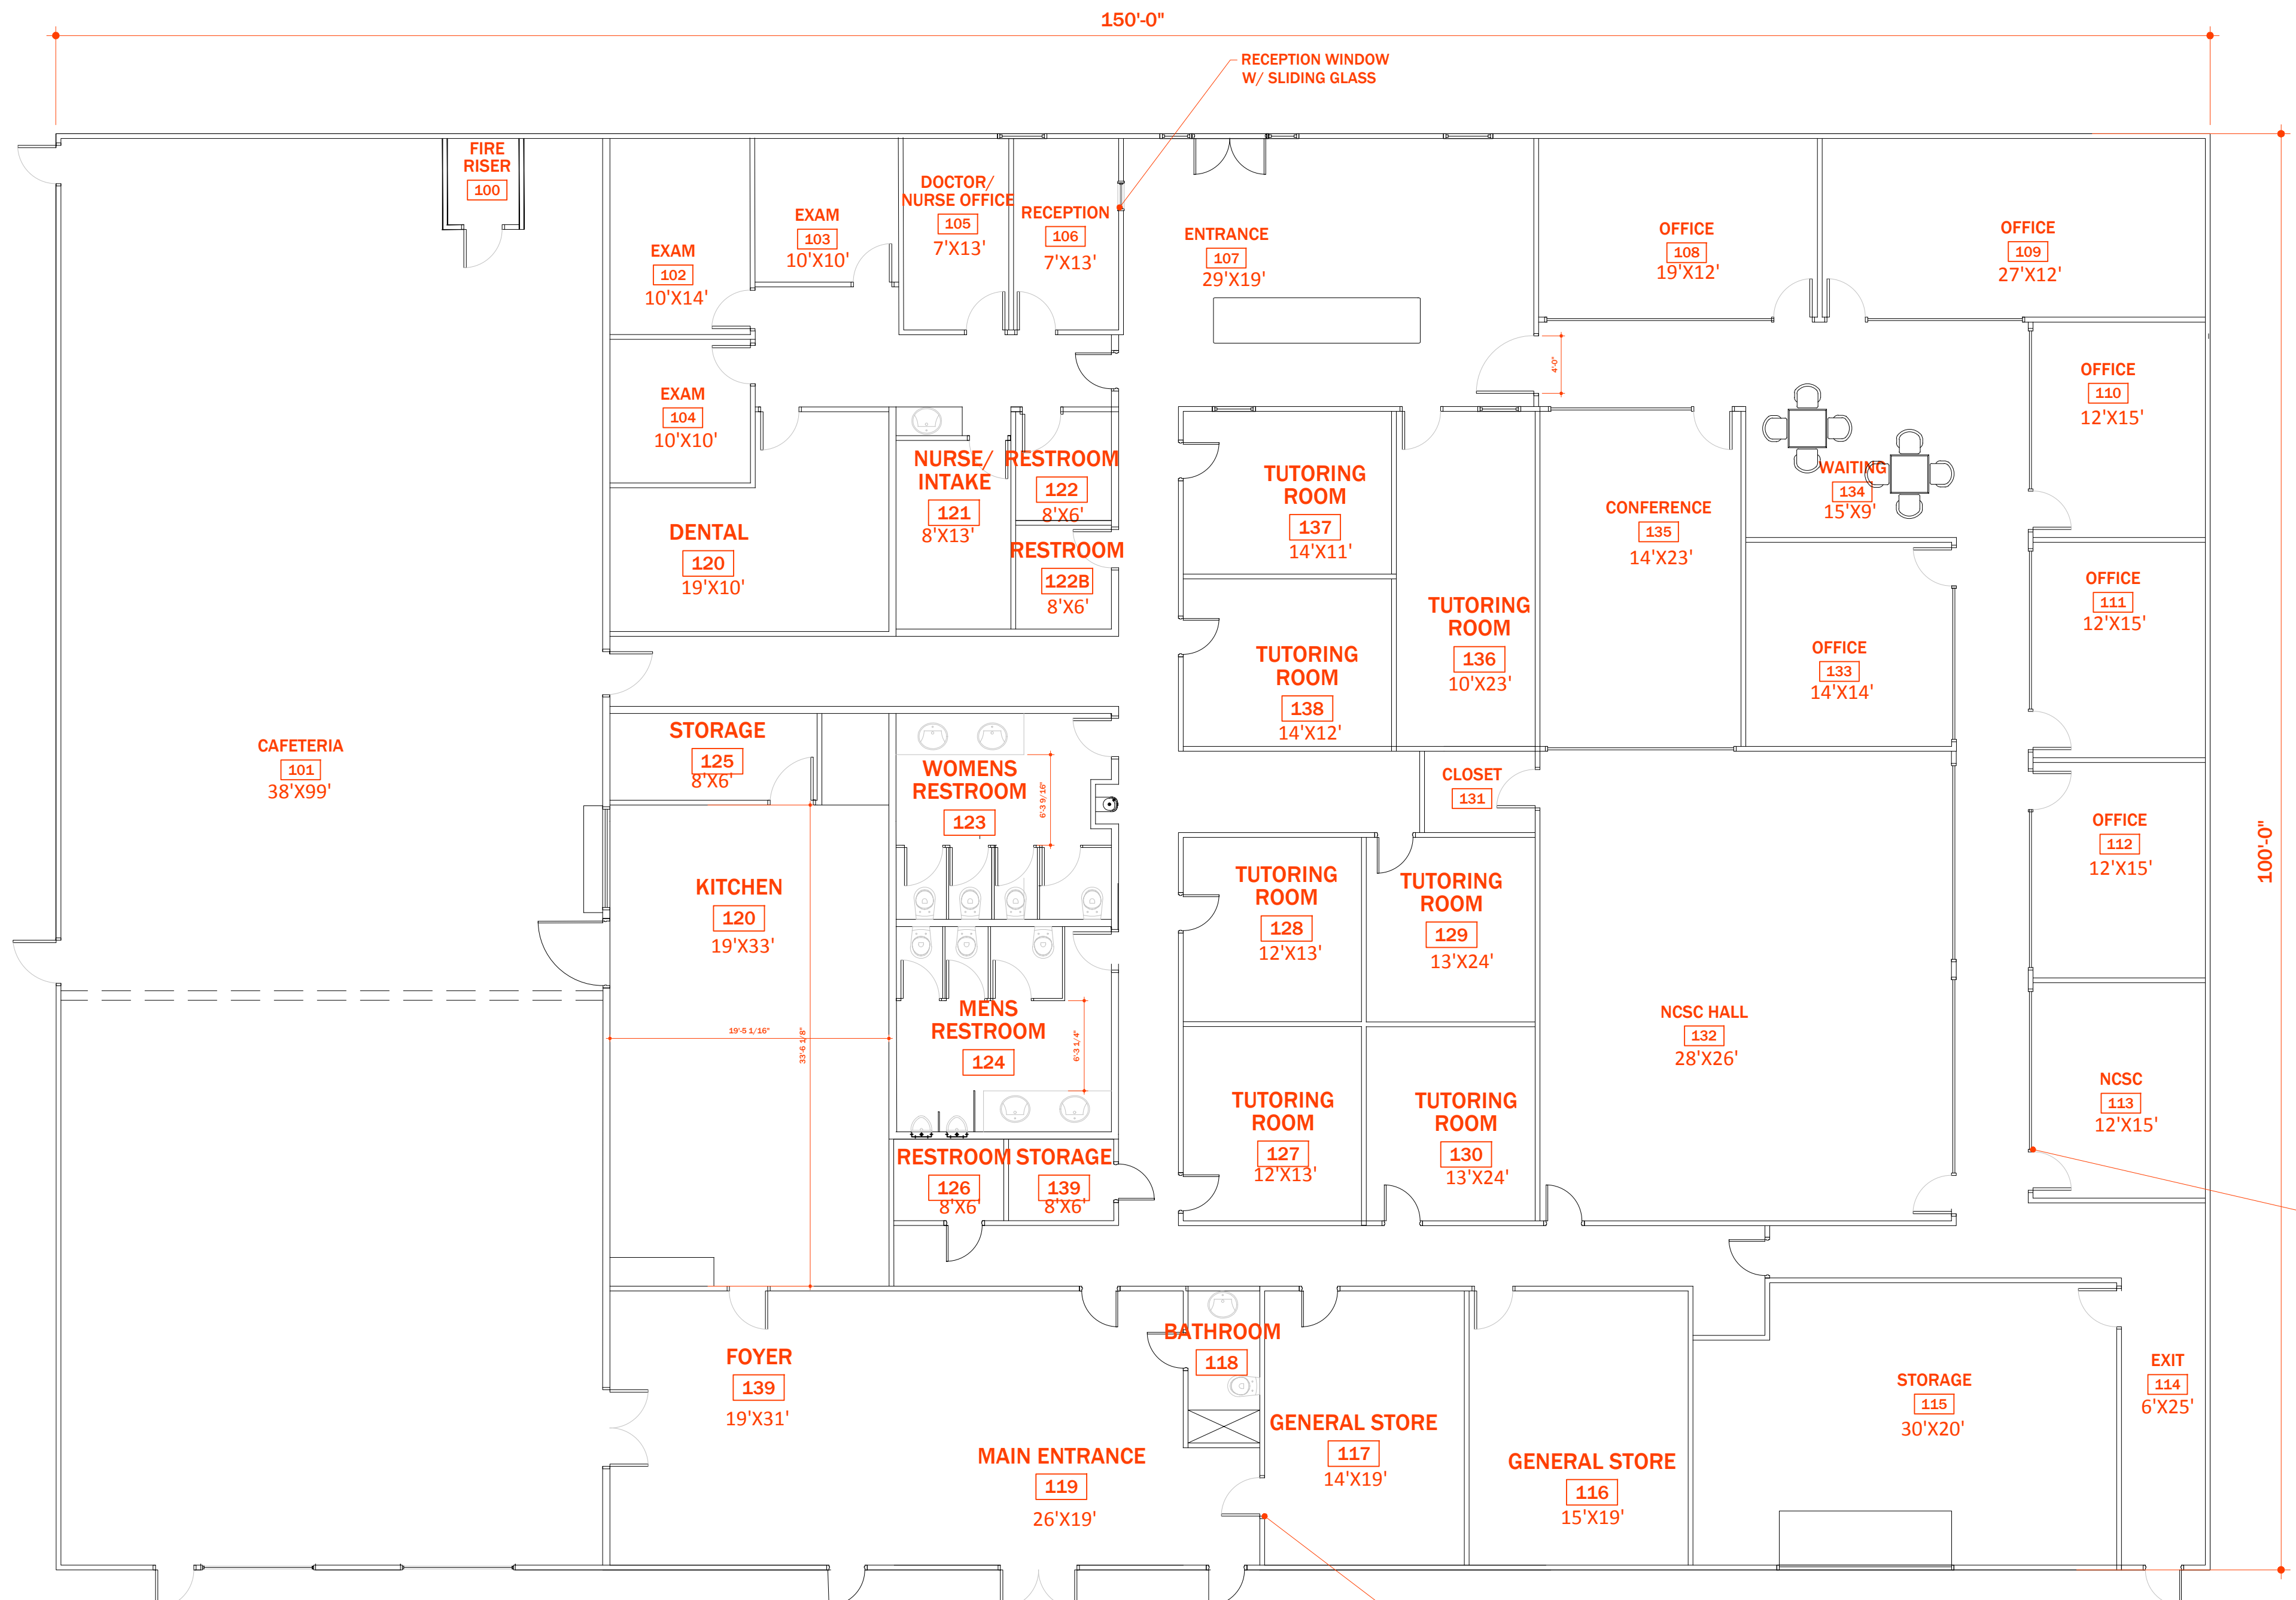

ALL OFFICE DOORS SHALL HAVE FULL GLASS PANELS. 2'-8" WINDOWS STARTING 4'-0" A.F.F.

ALL OFFICE DOORS SHALL HAVE FULL GLASS PANELS. 2'-8" WINDOWS STARTING 4'-0" A.F.F.

1 FLOOR PLAN
 SCALE: 1/8" = 1'-0"

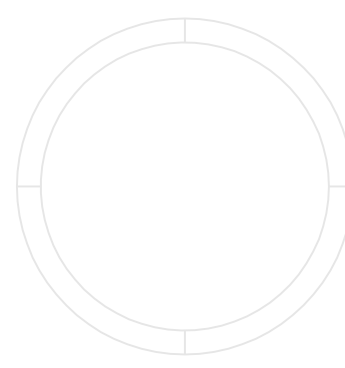

FLOOR PLAN

SCALE: 1/8" = 1'-0"

A1.1

DRAWN BY: YOU