



LEGEND

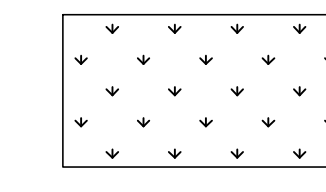

PROP SEEDING/SODDING


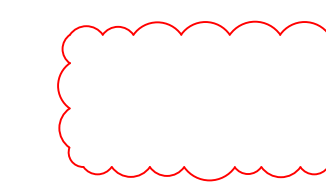


REVISED GRADING AREA

Contractor to place the fill in 8 inch lifts and compact to 90% of the max. dry density. All fill or disturbed areas to be seeded or sodded to prevent erosion to City Engineer satisfaction.

PRELIMINARY PLAN
For Review Only
This document is released for the purpose of interim review and markup under the authority of OM GHARTY CHHETRI, P.E. Licence No: 106562 on 7/28/22. This document is not to be used for construction, bidding or permit purposes.


NEPALI CULTURAL AND SPIRITUAL CENTER
1414 ROYAL PKWY
EULESS, TX

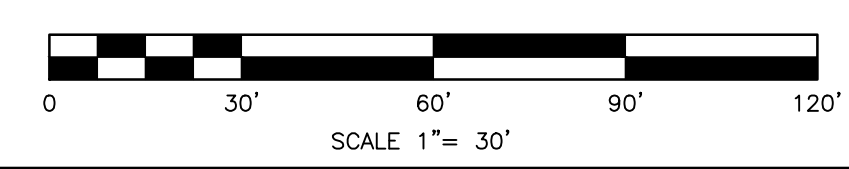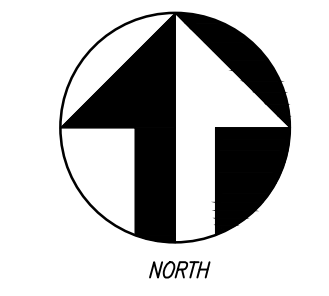


REVISED GRADING

iCIVIL ENGINEERING
1001 W EULESS BLVD, STE 412H
EULESS, TX 76040
PH: (972) 523-5493

TBPE: F-19293

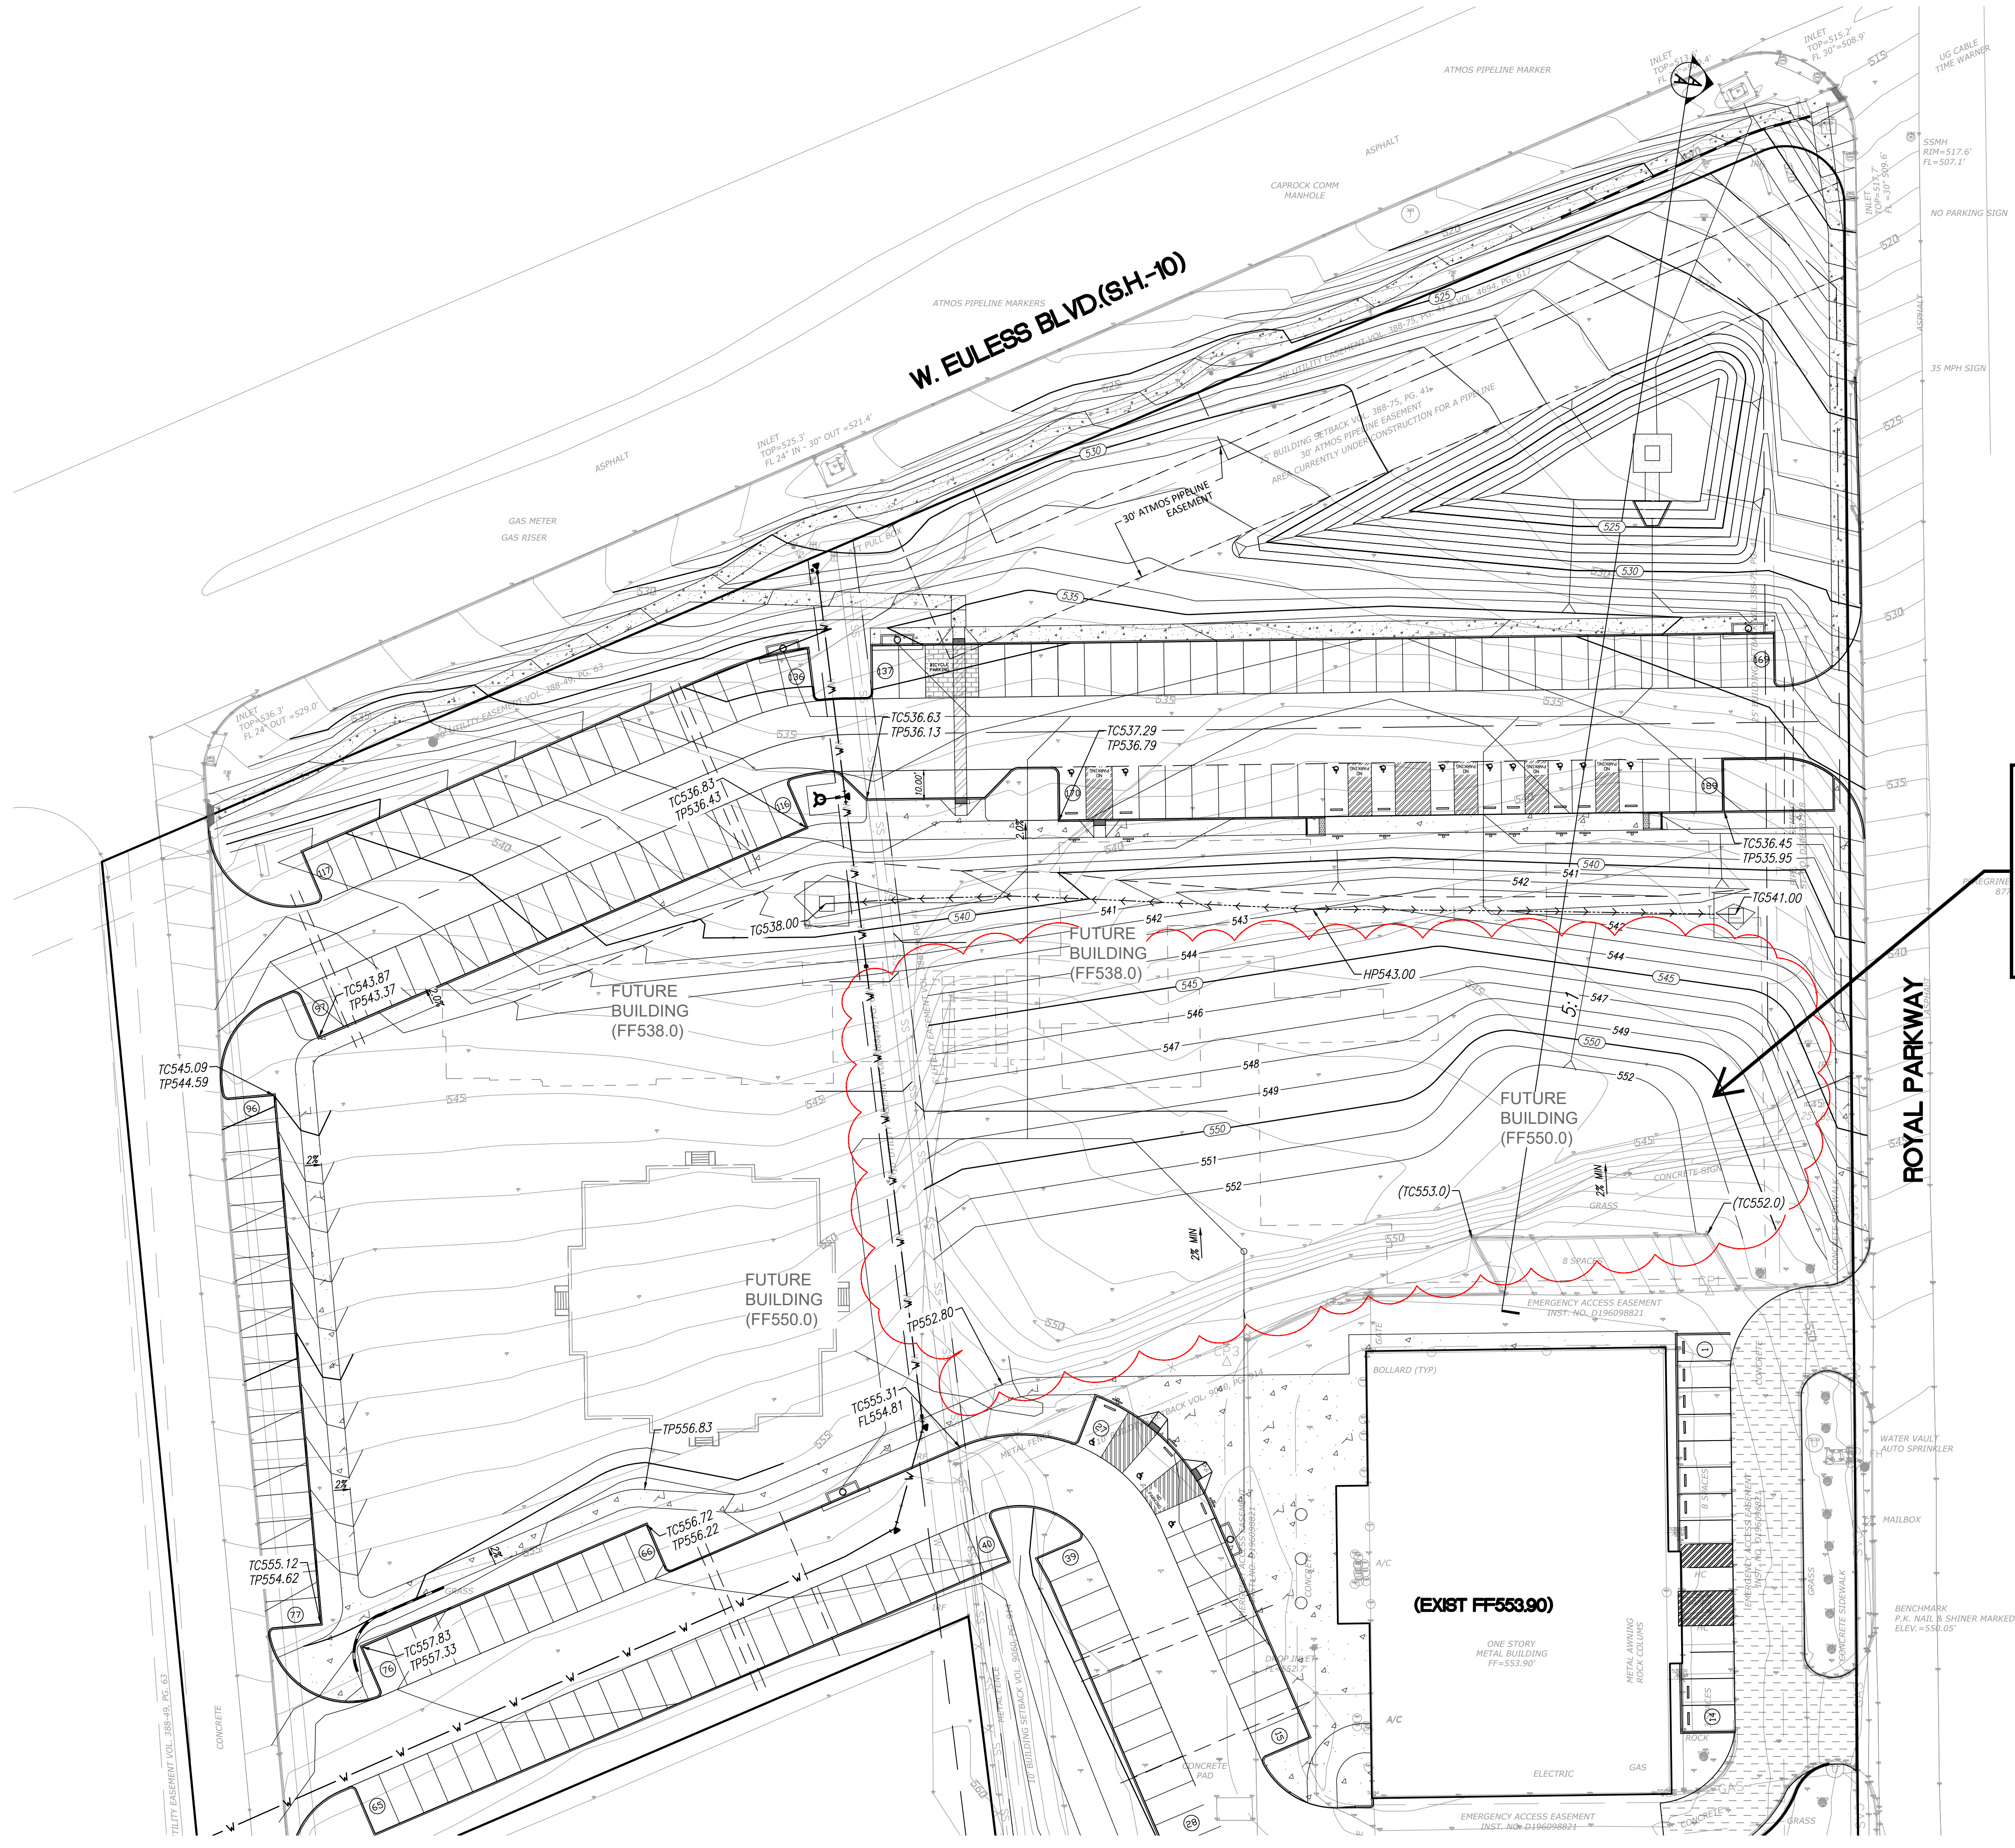

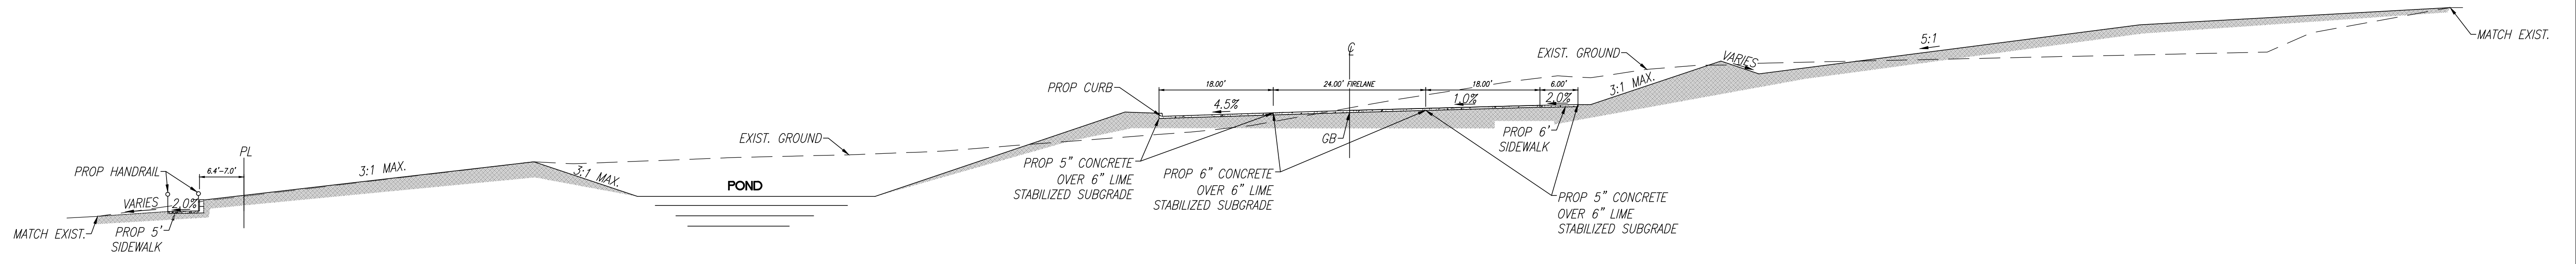

SECTION A-A
NOT TO SCALE

NEPALI CULTURAL AND SPIRITUAL CENTER
1414 ROYAL PKWY
EULESS, TX

PRELIMINARY PLAN
For Review Only
This document is released for the purpose of interim review and markup under the authority of OM GHARTY CHHETRI, P.E. Licence No: 106562 on 7/28/22. This document is not to be used for construction, bidding or permit purposes.

SECTIONS
iCIVIL ENGINEERING
1001 W EULESS BLVD, STE 412H
EULESS, TX 76040
PH: (972) 523-5493
TBPE: F-19293